



ENTRANCE SIDE WALL

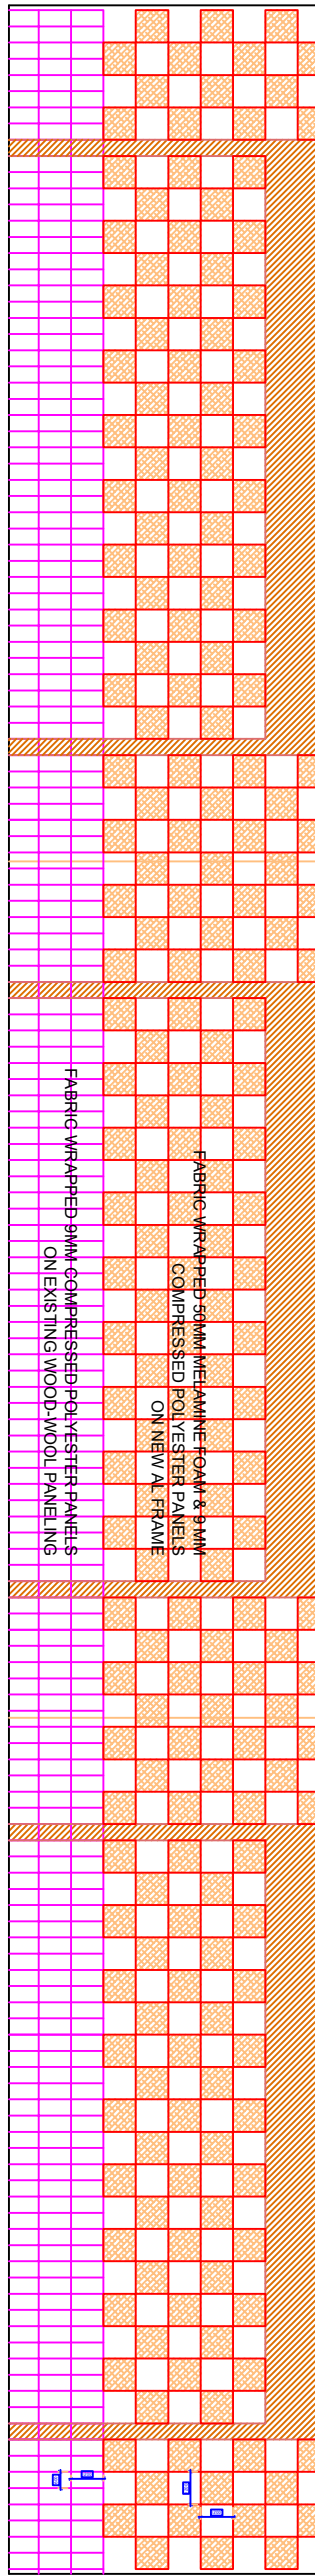

STAGE BACK WALL

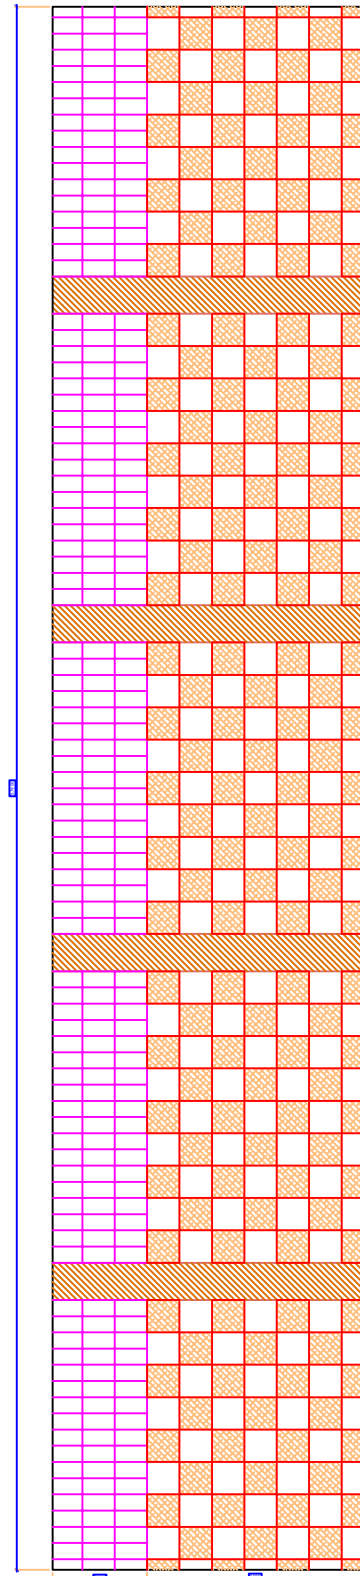

SIDE WALLS (2 NO)

1. Lower part existing wall paneling will remain as it is, only fabric to be removed & fabric wrapped 9mm compressed polyester panels to be fixed using adhesive.
2. Gypsum wall paneling to be removed & new Aluminum Frame (40 x 40 x 2 mm sqr tube 600 c to c) with 50mm synthetic-wool infill to be provided
3. On AL frame, Fabric wrapped melamine foam & fabric wrapped 9mm compressed polyester panels will be fixed using adhesive & Screws.

- 50 mm thick Fabric wrapped melamine foam
- 9mm thick Fabric wrapped compressed polyester panels

GENERAL NOTES :

1. DO NOT SCALE THE DRAWING, REFER FIGURED DIMENSIONS, FIGURED DIMENSIONS SHALL SUPPERS THE SCALED DRAWINGS.
2. ANY DESCRIPANCIES OR OMISSION OR CHANGES SHALL BE BROUGHT TO NOTICE PRIOR To EXICUSION

REVISION:

| SR.NO | DATE OF DWG REV / ISSUE | SR.NO | DATE OF DWG REV / ISSUE | SR.NO | DATE OF DWG REV / ISSUE |
|-------|-------------------------|-------|-------------------------|-------|-------------------------|
| 1 | | 5 | | 9 | |
| 2 | | 6 | | 10 | |
| 3 | | 7 | | 11 | |
| 4 | | 8 | | 12 | |

| | | | | | | | |
|--|----------|------------|-----------|--|--|--|--|
| PROJECT: PROPOSED MODIFICATIONS MAHATMA MANDIR CONVENTION CENTRE GANDHI NAGAR. | | | | Auditorium Consultant: V. N. PURANDARE 124 Shaniware Peth, Pune Cell: 98909 22712 E-mail: vijaypurandare@gmail.com www.AuditoriumAcoustics.in | | | |
| | | | | FOR : iNEXt b | | | |
| DWG: Wall Paneling : TENDER DRAWING | | | | THIS DRG & THE CONNECTED DESIGN IS OUR SOLE PROPERTY & COPYRIGHT IT IS LOANED ON CONDITION OF RETURN ON DEMAND IT SHALL NOT BE COPIED LENT OR USED WITHOUT OUR PRIOR WRITTEN CONSENT | | | |
| JOB NO. | DRG. NO. | DATE | DRAWN BY. | | | | |
| | 300918/1 | 30-09-2018 | VNP/ | | | | |

| | |
|-------------|-----|
| COMP DETAIL | |
| SCALE | NTS |